


PLYMOUTH ROAD WATER MAIN REPLACEMENT PROJECT

JULY 26 - AUGUST 13, 2010

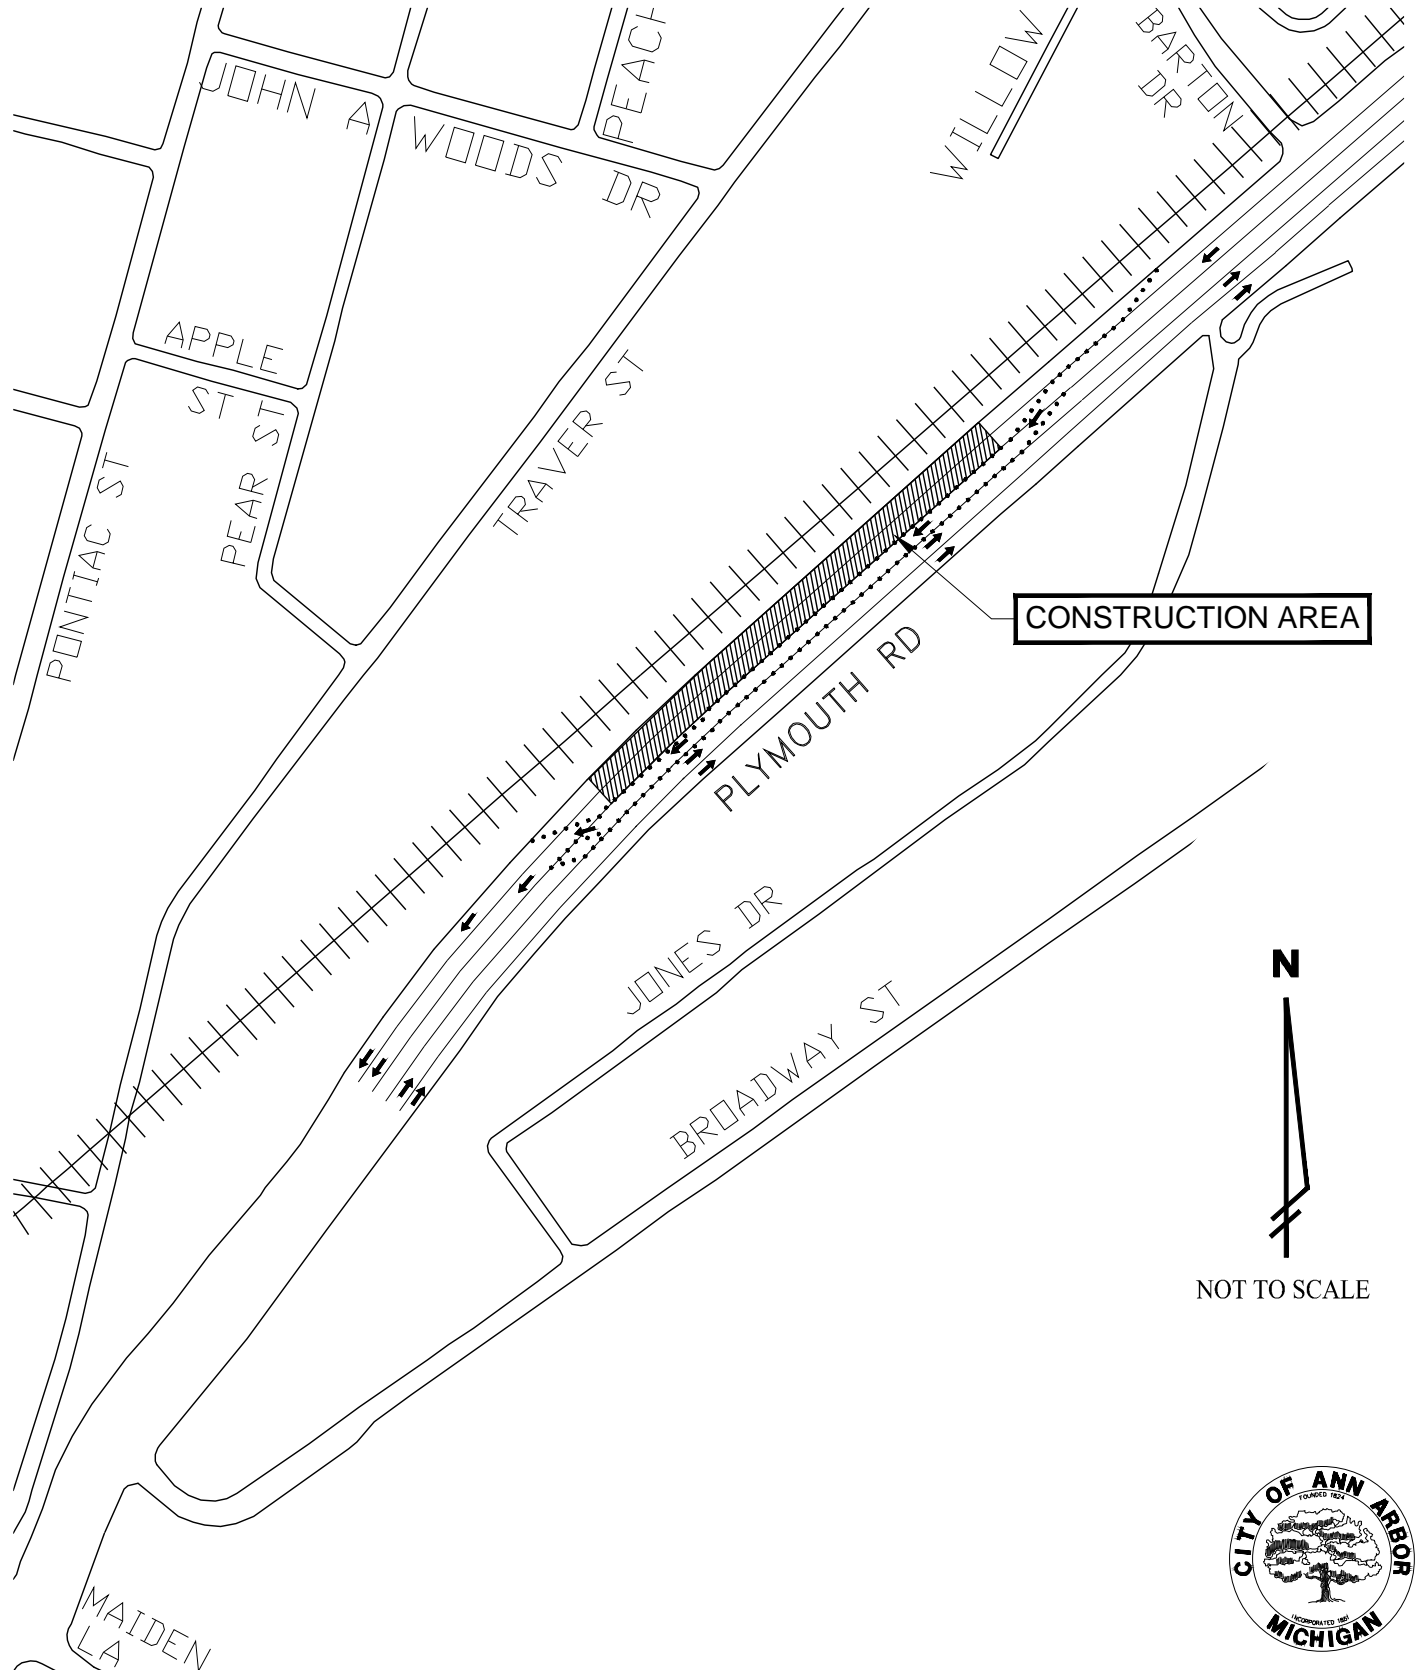

N
NOT TO SCALE



CITY OF ANN ARBOR PROJECT MANAGEMENT SERVICES UNIT